


PLAN 187127 (HP894)

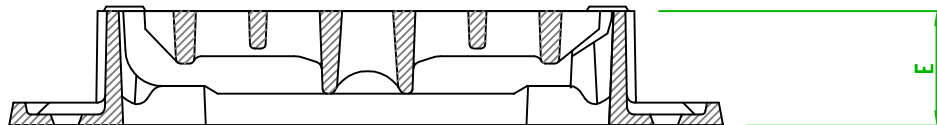

SECTION X-X 187127 (HP894)

WATERFLOW DUCTILE IRON CLASS C250 HINGED GRATING & FRAME

SAP CODE	STANCAD CODE	SAP CODE WITH SPRING CLIP LOCKING	BS EN124 CLASS	CLEAR OPENING A x B	OVER BASE C x D	FRAME DEPTH E	WATERWAY AREA cm ²	HA102 GRATING TYPE	TOTAL MASS kg
187127	HP894 1	186863	C250	325 x 312	475 x 400	75	787	T	22
187130	HP895 1	186864	C250	325 x 437	475 x 524	75	933	S	29
187132	HP897 1	186865	C250	400 x 432	550 x 530	75	1128	R	33

COPYRIGHT and DESIGN RIGHT
This drawing is the exclusive property of Saint Gobain PAM UK and is confidential and must not be reproduced or disclosed to any third party without written consent. It must be used only for the purpose for which it has been issued and is returnable on request.

Produced at Holwell Works in UK



CLASS	APPLICATION	GROUP	KITEMARK	DRAWN	DATE FIRST ISSUED	DRAWING TITLE	ISSUE
EN124 C250		3		R.HALL	14/10/04	WATERFLOW C250	8
				SCALE NTS	DATE THIS ISSUE 27/01/14		

The information on this sketch is, to the best of our knowledge correct at the time of printing. However Saint-Gobain are constantly looking at ways of improving their products and services and therefore reserve the right to change, without prior notice, any of the data shown. Any orders placed will be subject to our Standard Conditions of Sale, available on request.