

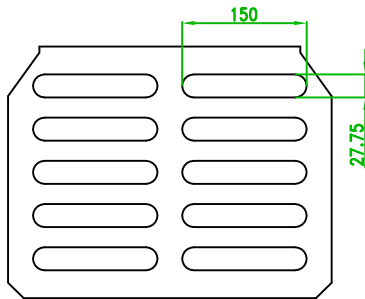


OPTIONAL ROAD RETAINING
BAR 25 x 35 x 550
187120 (HMA 74)

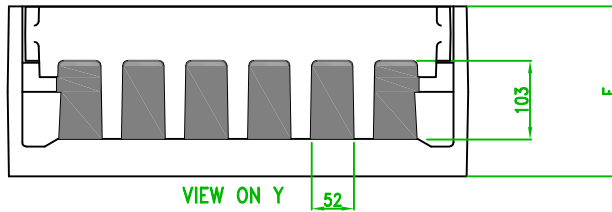

GRP DEBRIS GRID 187068 ONLY

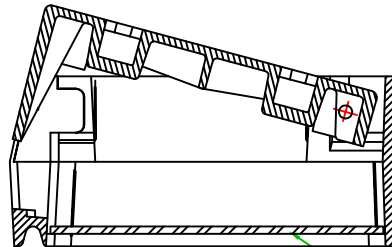

SECTION ON X-X

GRP DEBRIS GRID 187068 ONLY


WATERFALL 187066 AND 187068

SAP CODE	STANCAD REF.	GRADE	CLEAR OPENING (A x B)	OVER BASE (C x D)	DEPTH (E)	DEBRIS GRID	TOTAL MASS kg	PALLET QUANTITY
187066	HK02 1	HEAVY DUTY	532 x 405	562 x 465	205	NO	63	12
187068	HK11 1	HEAVY DUTY	532 x 405	562 x 465	205	YES	63	12

THESE UNITS ARE CAPABLE OF D400 CLASS FOR LOAD RATING ONLY

USE LIFTING KEY(S):

- 190668 (RMA57) 610mm LONG
- 190667 (RMA56) 467mm LONG
- 190666 (RMA55) 381mm LONG
- C50 (RMA62) 152mm LONG

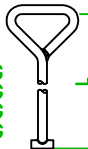

COPYRIGHT and DESIGN RIGHT
This drawing is the exclusive property of Saint Gobain PAM UK and is confidential and must not be reproduced or disclosed to any third party without written consent. It must be used only for the purpose for which it has been issued and is returnable on request.

Produced at Holwell Works in UK



CLASS	APPLICATION	GROUP	DRAWN	DATE FIRST ISSUED	DRAWING TITLE	ISSUE
HEAVY DUTY		3	R.HALL/KPA	MARCH '99	WATERFALL 532 x 405	11
			SCALE NTS	DATE THIS ISSUE 31/07/15		

The information on this sketch is, to the best of our knowledge correct at the time of printing. However Saint-Gobain are constantly looking at ways of improving their products and services and therefore reserve the right to change, without prior notice, any of the data shown. Any orders placed will be subject to our Standard Conditions of Sale, available on request.