


Closed prizing slots.

Close cover fit.

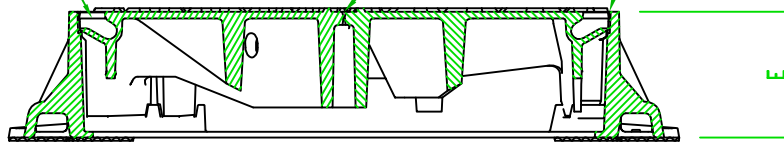


SECTION X-X

Inter Ax TDS D400 Anti Infiltration Unit.

Designed to reduce water infiltration to sewer networks, and the egress of smells.

USE LIFTING KEY(S):

| | | | |
|--------|---------|-------|------|
| 190666 | (RMA57) | 610mm | LONG |
| 190667 | (RMA56) | 467mm | LONG |
| 190666 | (RMA55) | 381mm | LONG |
| CS0 | (RMA62) | 152mm | LONG |

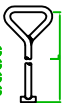

| SAP CODE | STANCAD REF. | SAP CODE WITH LOCK | BS EN124 CLASS | CLEAR OPENING (A x B) | OVER BASE (C x D) | DEPTH (E) | MASS OF COVER kg* | TOTAL MASS kg |
|----------|--------------|--------------------|----------------|-----------------------|-------------------|-----------|-------------------|---------------|
| 217422 | BH60 1 | TBC | D400 H | 600 x 600 | 805 x 805 | 150 | 61 | 123 |

* MASS OF 2 HALF COVERS LOOSELY COUPLED TOGETHER.

COPYRIGHT and DESIGN RIGHT
This drawing is the exclusive property of Saint Gobain PAM UK and is confidential and must not be reproduced or disclosed to any third party without written consent. It must be used only for the purpose for which it has been issued and is returnable on request.

Produced at Holwell
Works in UK



| KITEMARK | FEATURE | FEATURE | FEATURE | CLASS | APPLICATION | GROUP | DRAWN | DATE FIRST ISSUED | DRAWING TITLE | ISSUE |
|----------|---------|---------|---------|---------------|-------------|-------|--------------|-----------------------------|---------------|-------|
| | | | | EN124 D400 | | 4 | SPB | 18/06/07 | INTER-AX TDS | 7 |
| | | | | | | | SCALE NTS | DATE THIS ISSUE 13/05/11 | | |

The information on this sketch is, to the best of our knowledge correct at the time of printing. However Saint-Gobain are constantly looking at ways of improving their products and services and therefore reserve the right to change, without prior notice, any of the data shown. Any orders placed will be subject to our Standard Conditions of Sale, available on request.